


THURSDAY POOLS®

Pearl 1525 Depth: 3' - 9"

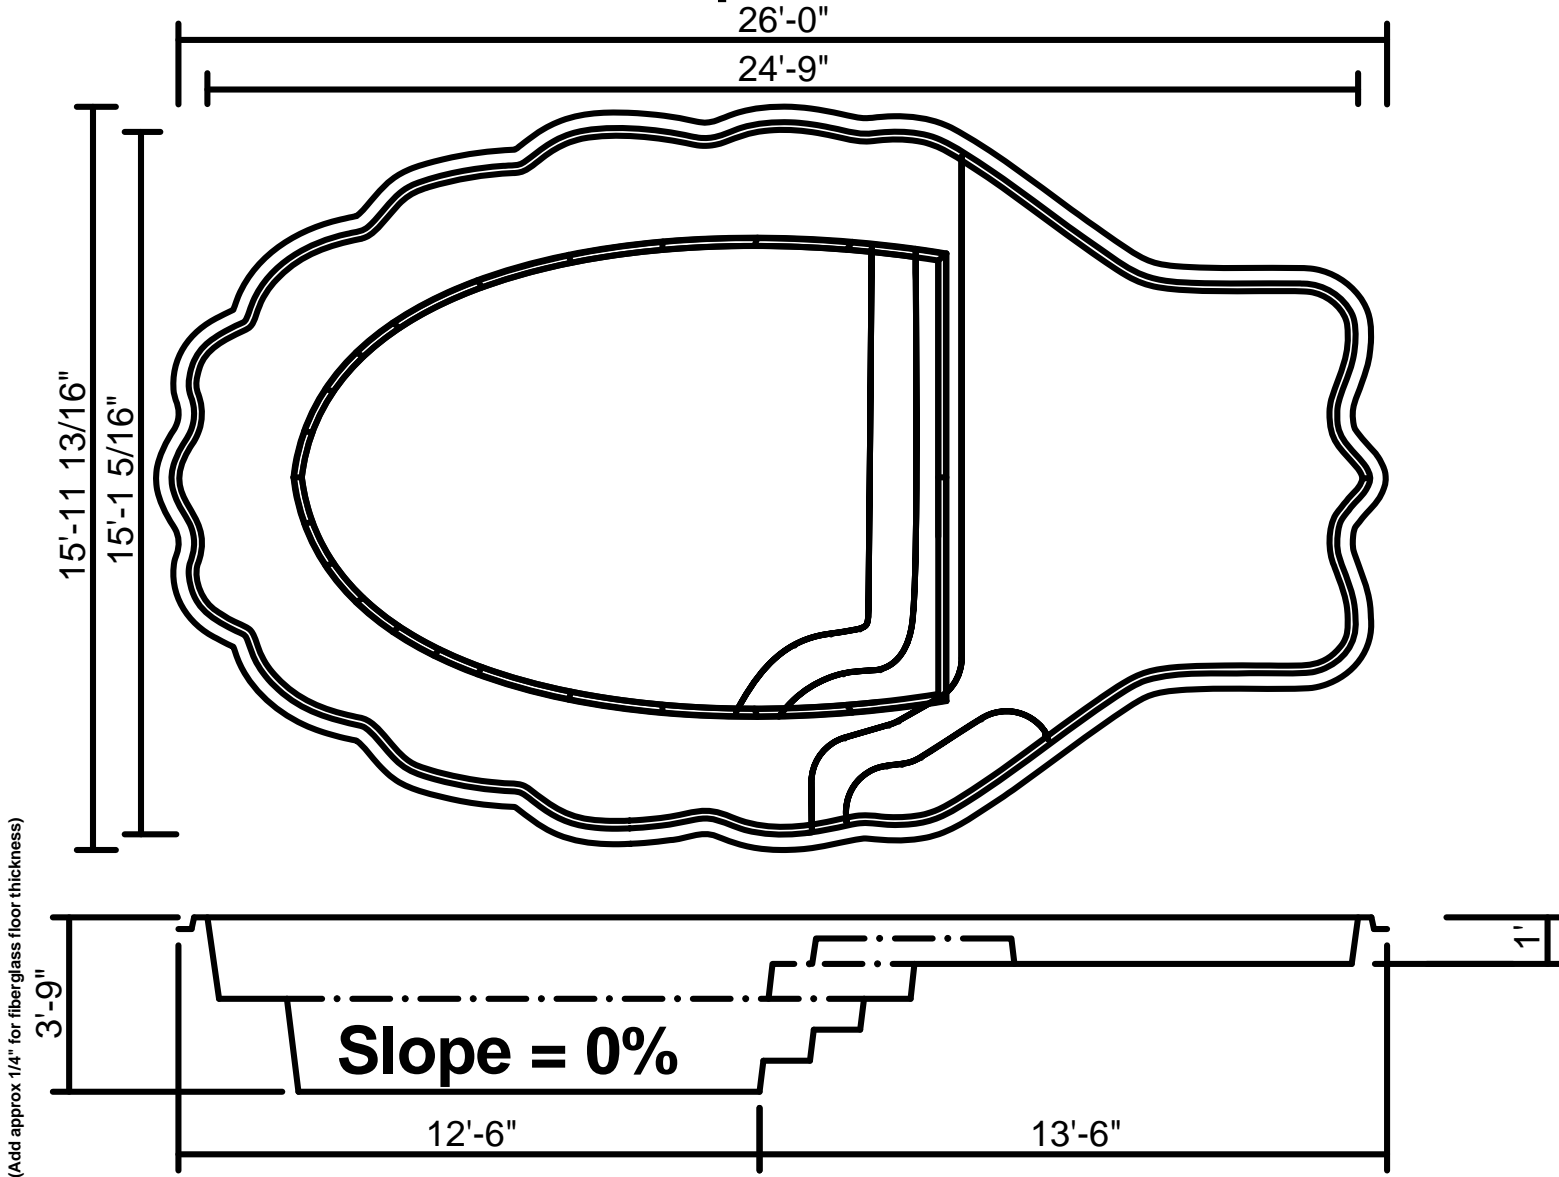

PLEASE SEE GENERAL CONSTRUCTION AND RECOMMENDED INSTALLATION NOTES

NON DIVING POOL

THURSDAY POOLS, LLC

Your weekend starts early with us . . .
 840 Commerce Parkway
 North, Rockledge, FL 32955
 Toll Free (877) 929-2POOL (7665)
 Local (317) 973-0200

POOL NAME: Pearl 1525

OWNER:
 ADDRESS:
 POOL DEALER:

Date: 1/7/14

Job No.
 File No.

Sheet No.
 D8
 Revision No. 01

CONTROL

Designed By: D.C.
 Created By: TP
 Checked By: BK

SPECIFICATIONS:
 Volume: 2,000 gallons (est)
 Weight: 1,200 lbs (est)
 Area: 340 sq. ft. (est)
 Perimeter: 70' estimate

SCALE: