


# THURSDAY POOLS

## Cathedral 1640

Depth: 3'-8" to 6'-0"

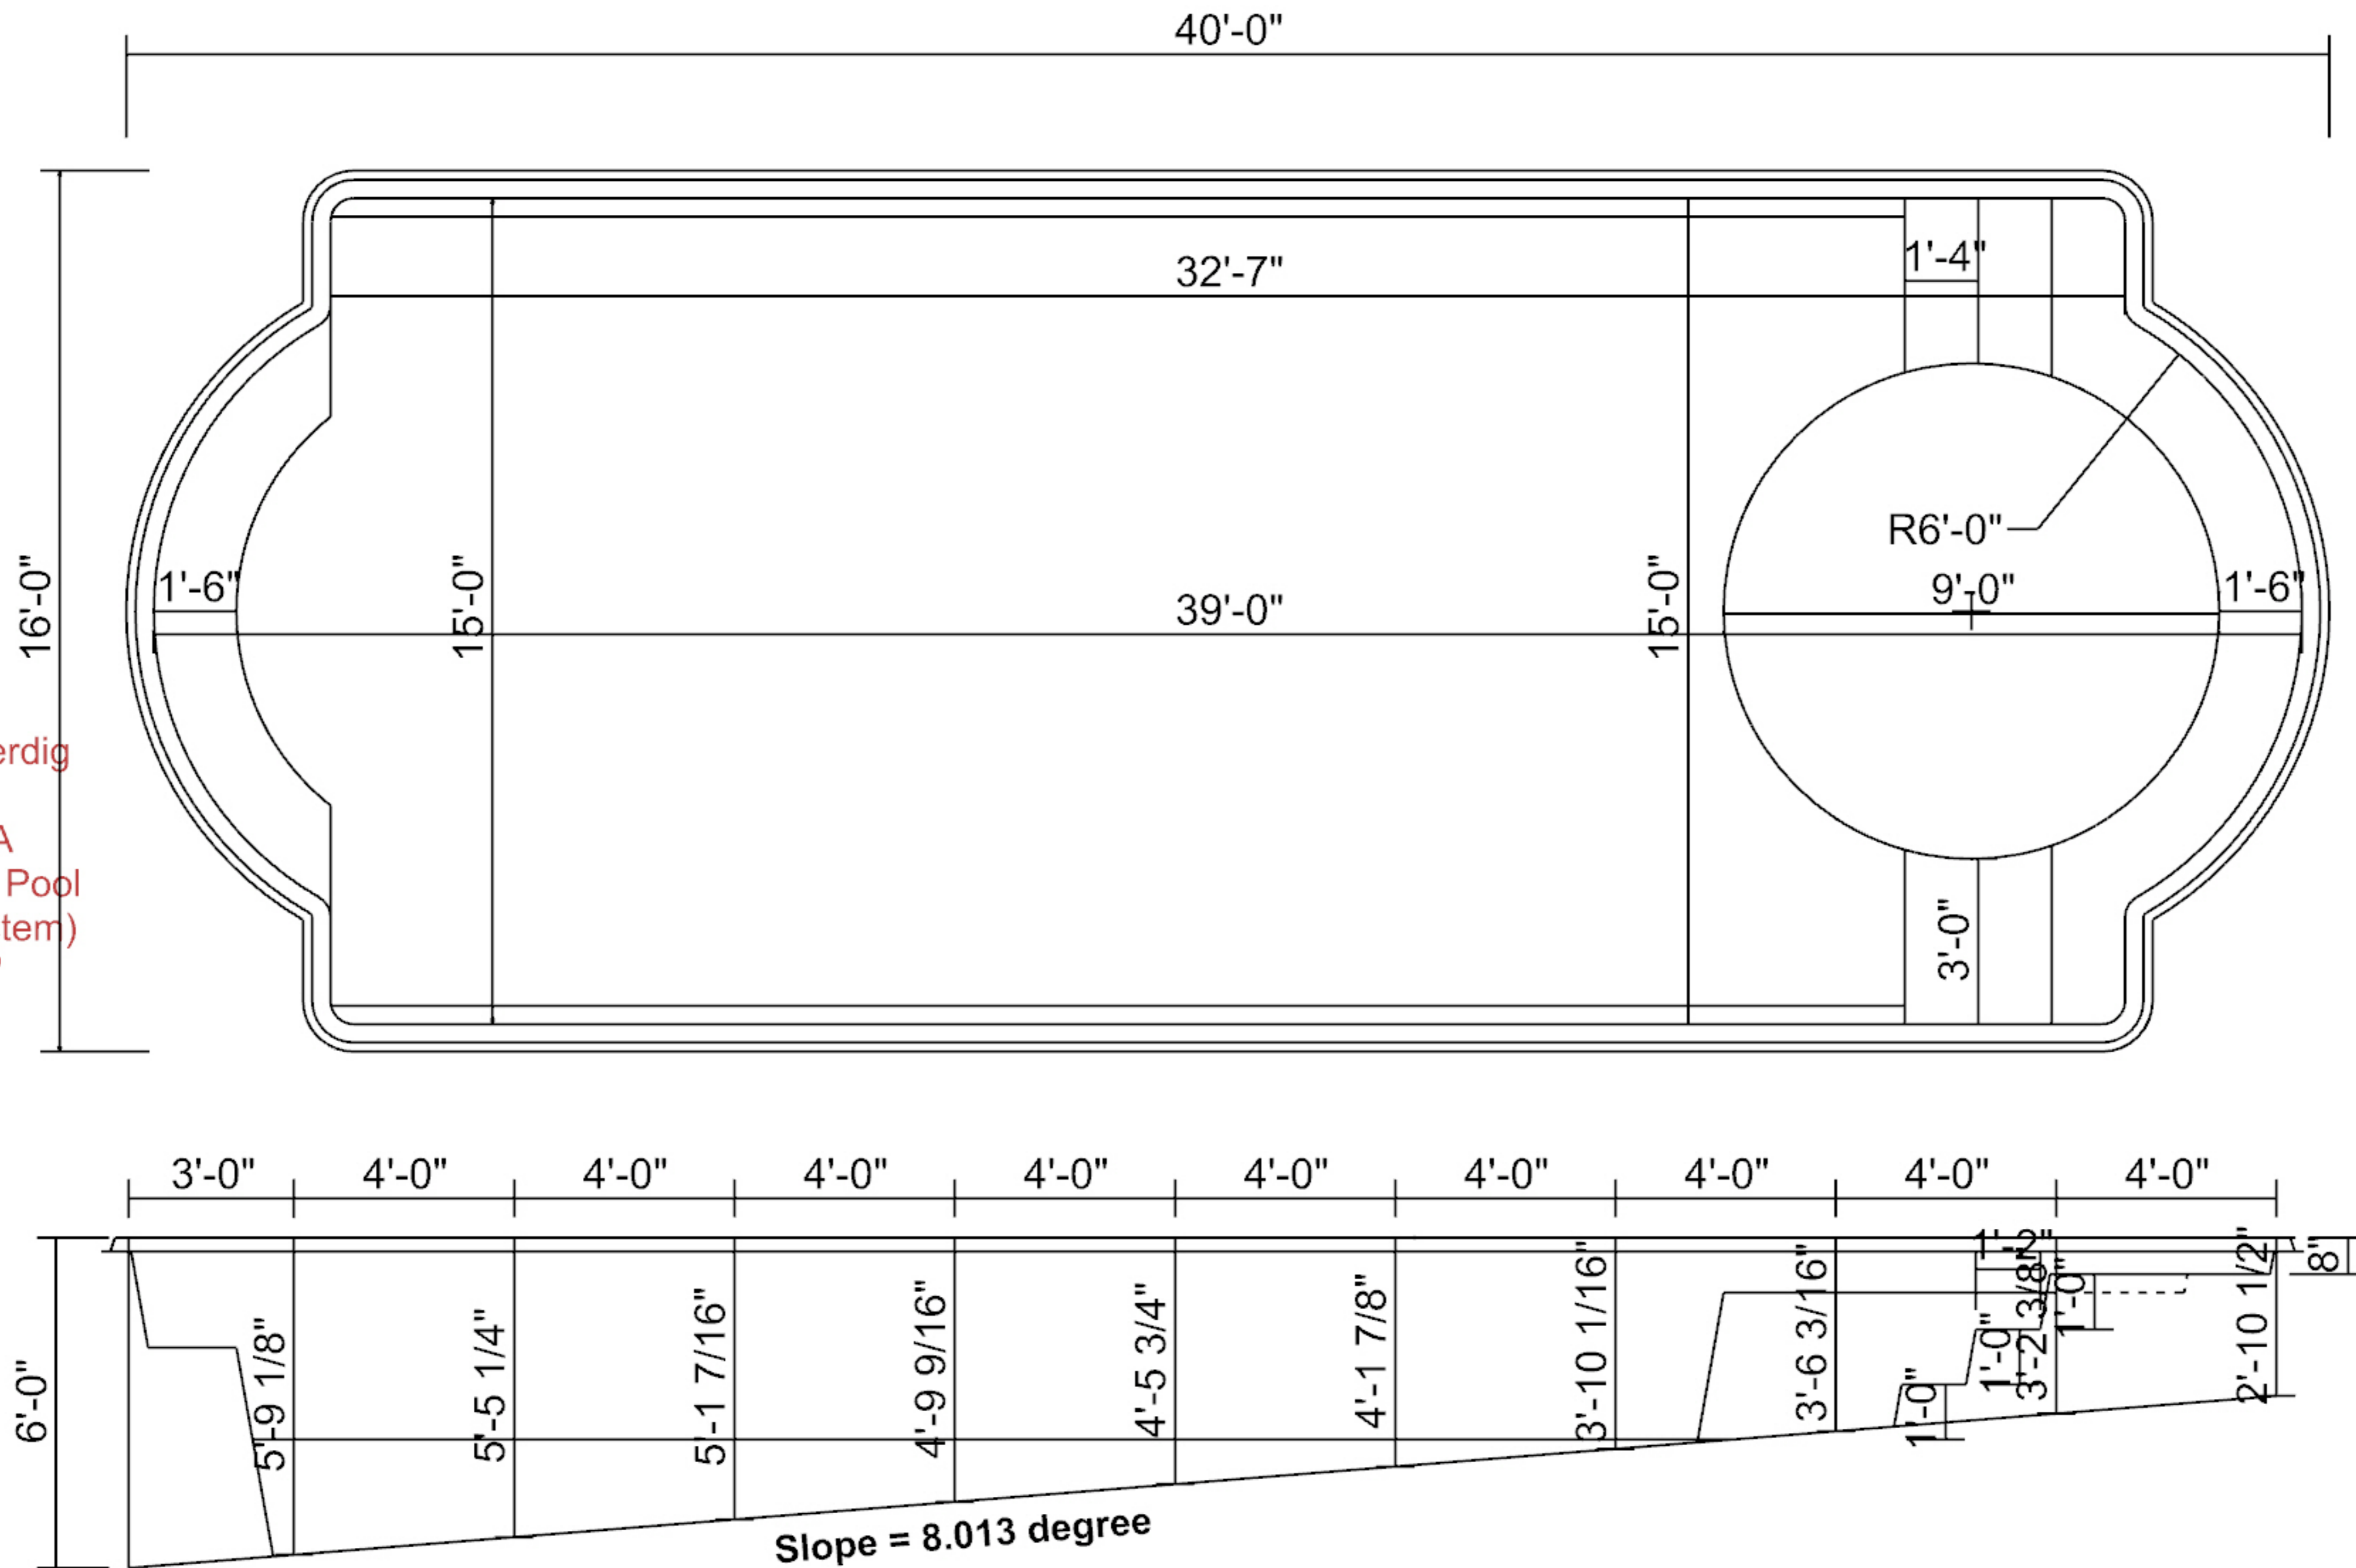

Typical Overdig approx 1'  
If using FPA (Fiberglass Pool Anchor System) 20" to 24"

**SPECIFICATIONS:**

Volume:	13,500 gal (est)
Weight:	3,200 lbs (est)
Area:	540 sq. ft. (est)
Perimeter:	114' (est)

**SCALE:**

**CONTROL**

Meets Input Criteria	Confirmed Act. Date	Confirmed Dig Specs
WHK 6/1/17	DC 4/10/18	

**THURSDAY POOLS LLC**  
your weekend starts early with us . . . ☺  
840 Commerce Parkway  
Fortville, Indiana 46040  
Note: for technical help please call Thursday Pools LLC at  
Toll Free (877) 928-POOL (7665)  
Local (317) 973-0200

To be filled out by Pool Dealer

POOL NAME:	Cathedral 1640
OWNER:	
ADDRESS:	
POOL DEALER:	

To be filled out by Thursday Pools LLC

Date:	4/10/18
Job No.:	
File No.:	

Sheet No. D8  
Revision No. 02

(Add approx 1/4" for fiberglass floor thickness)  
**NON DIVING POOL**

**PLEASE SEE GENERAL CONSTRUCTION AND RECOMMENDED INSTALLATION NOTES**

**General Tolerance +/- 1/2"**