


Pattern Construction Purposes Only

THURSDAY POOLS®

Sun Day 1530

Depth: 3'-6" to 5'-4"

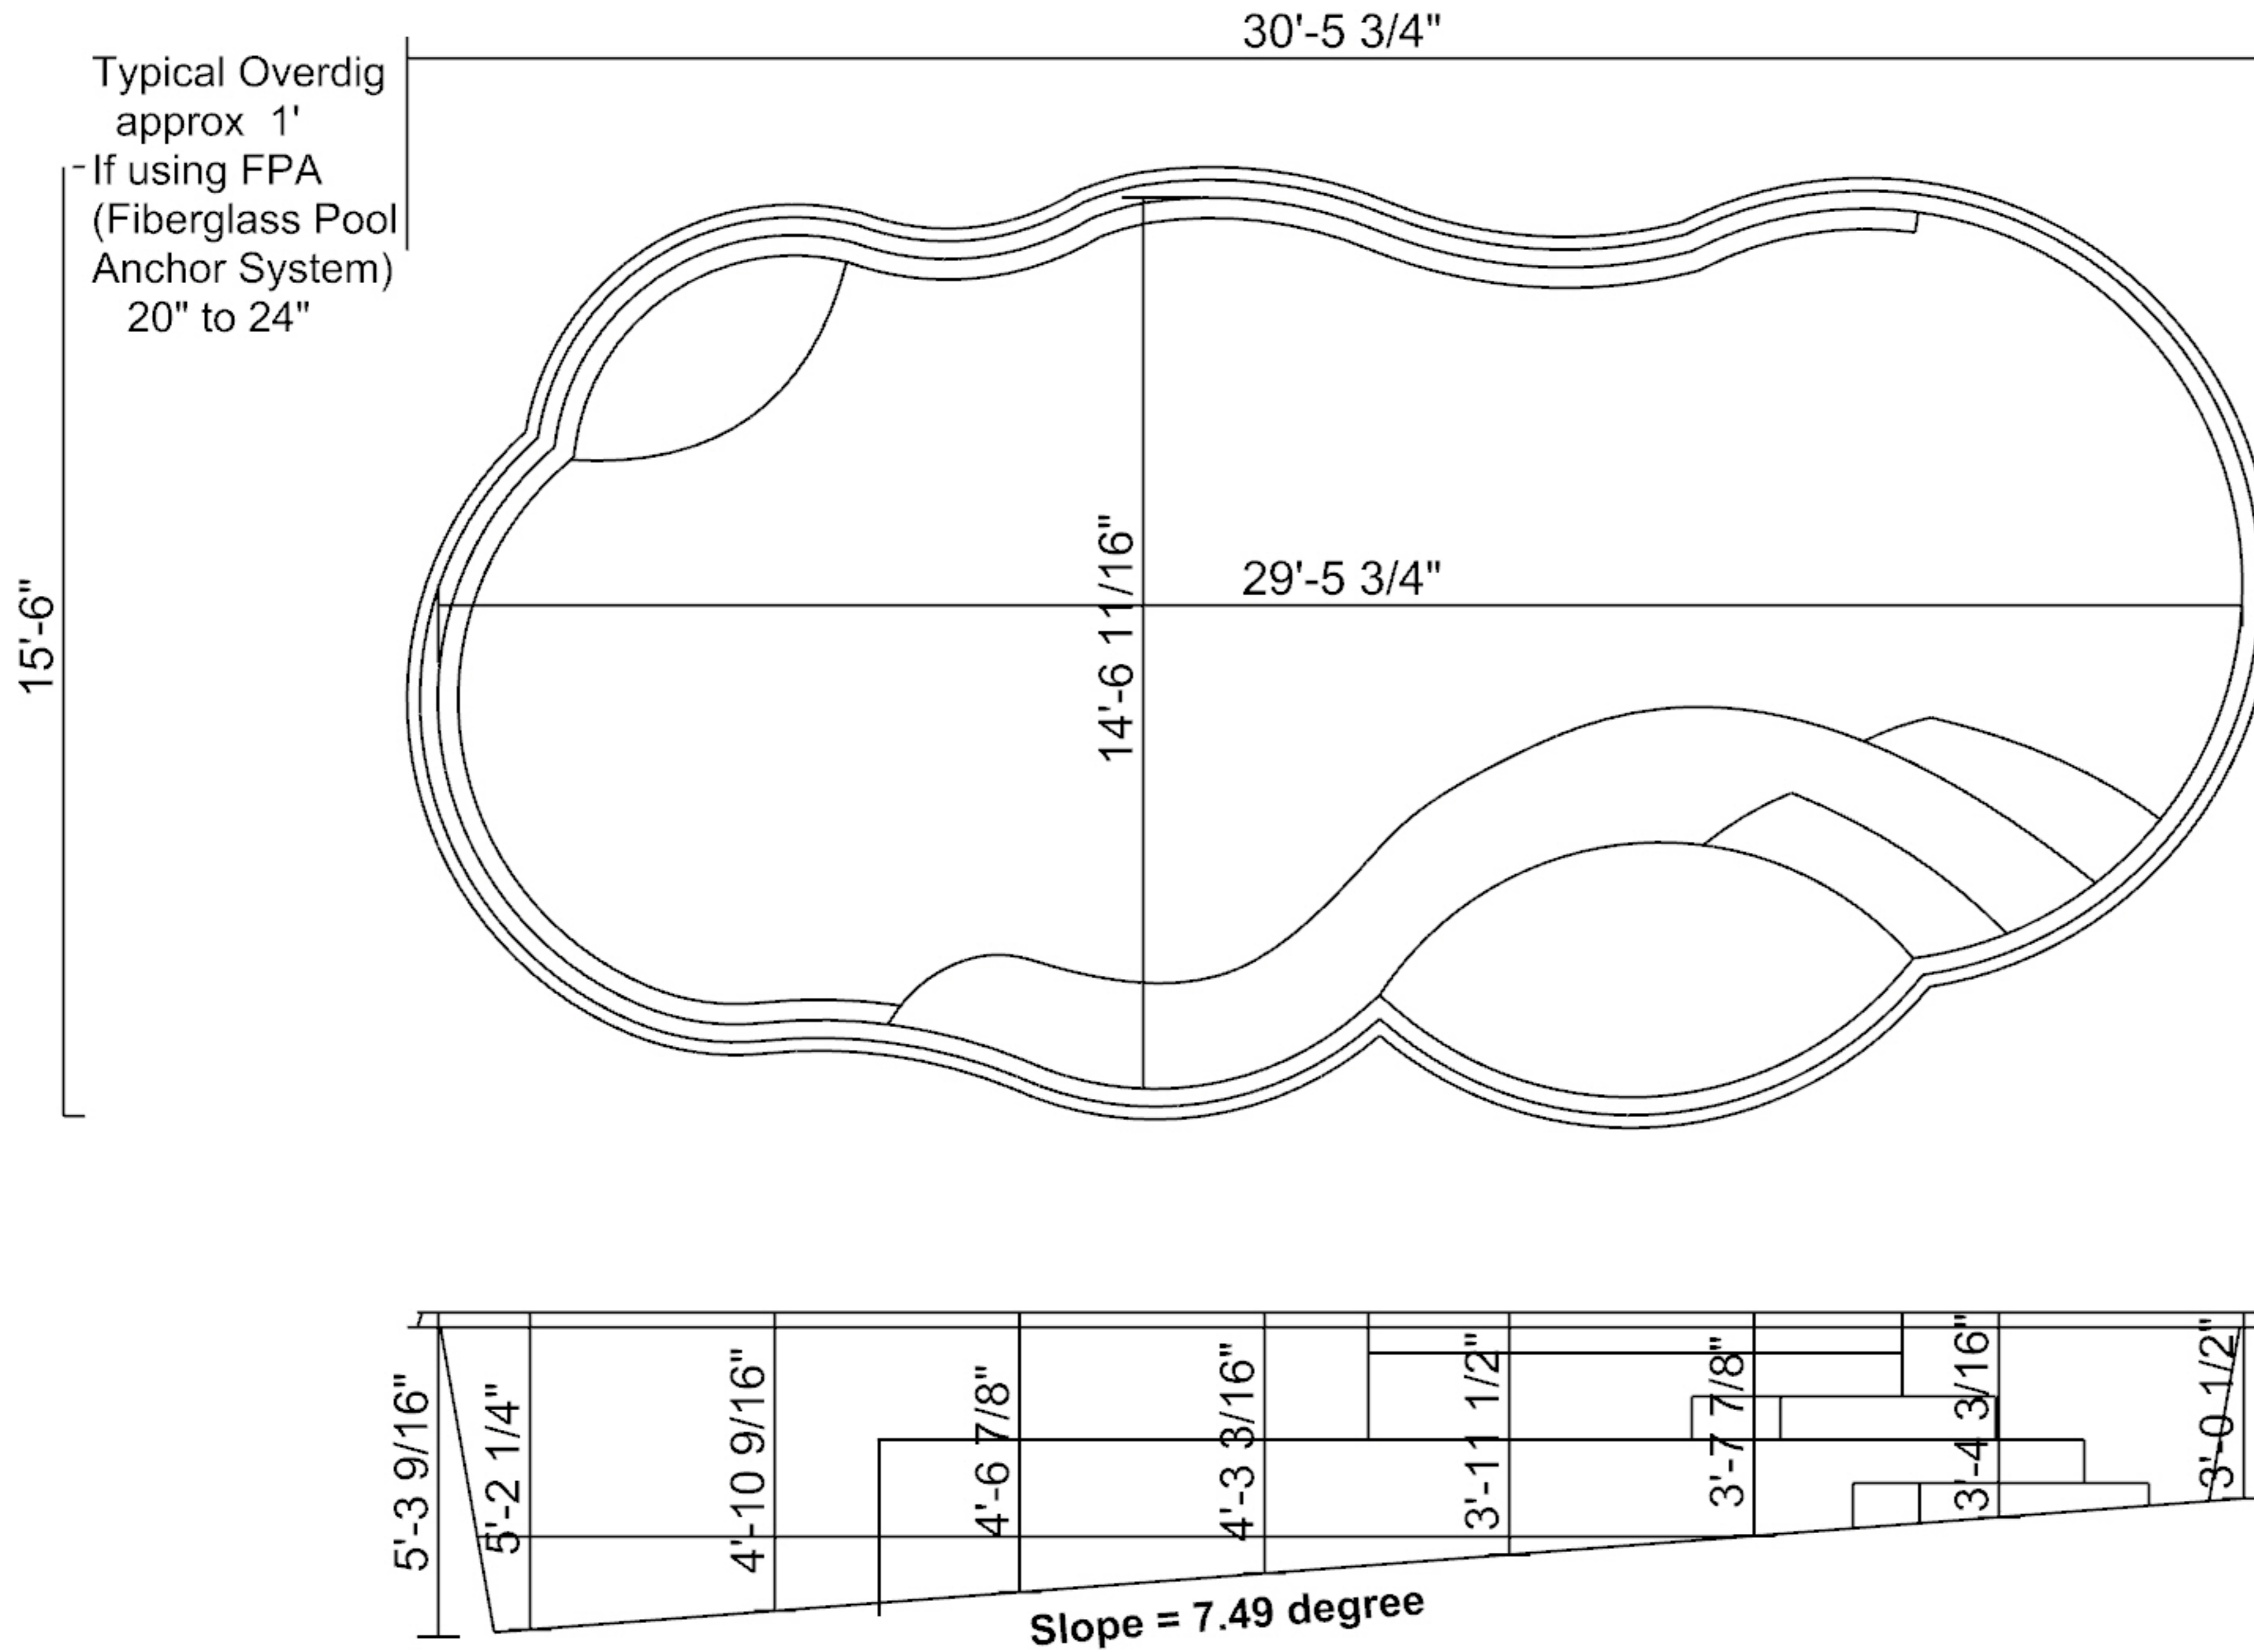

SPECIFICATIONS:
 volume: 10,000 gal (est)
 Weight: 2,500 lbs (est)
 Area: 405 sq. ft. (est)
 Perimeter: 84' (est)

SCALE:

CONTROL

Meets Input Criteria	Confirmed Act. Dim.	Confirmed Dig. Specs.
WHK 10/11/17		

(Add approx 1/4" for fiberglass floor thickness)

NON DIVING POOL

THURSDAY POOLS LLC
 your weekend starts early with us . . . ☺

840 Commerce Parkway
 Fortville, Indiana 46040
 Note: for technical help please call Thursday Pools LLC at
 Toll Free (877) 928-POOL (7665)
 Local (317) 973-0200

To be filled out by Pool Dealer

POOL NAME:	Sun Day 1530
OWNER:	
ADDRESS:	
POOL DEALER:	

To be filled out by Thursday Pools LLC

Date:	10/11/17
Job No.:	
File No.:	

Sheet No. D8
 Revision No. 01

PLEASE SEE GENERAL CONSTRUCTION AND RECOMMENDED INSTALLATION NOTES

General Tolerance +/- 1/2"